


FOSS4G

21 - 24 OCTOBER 2009

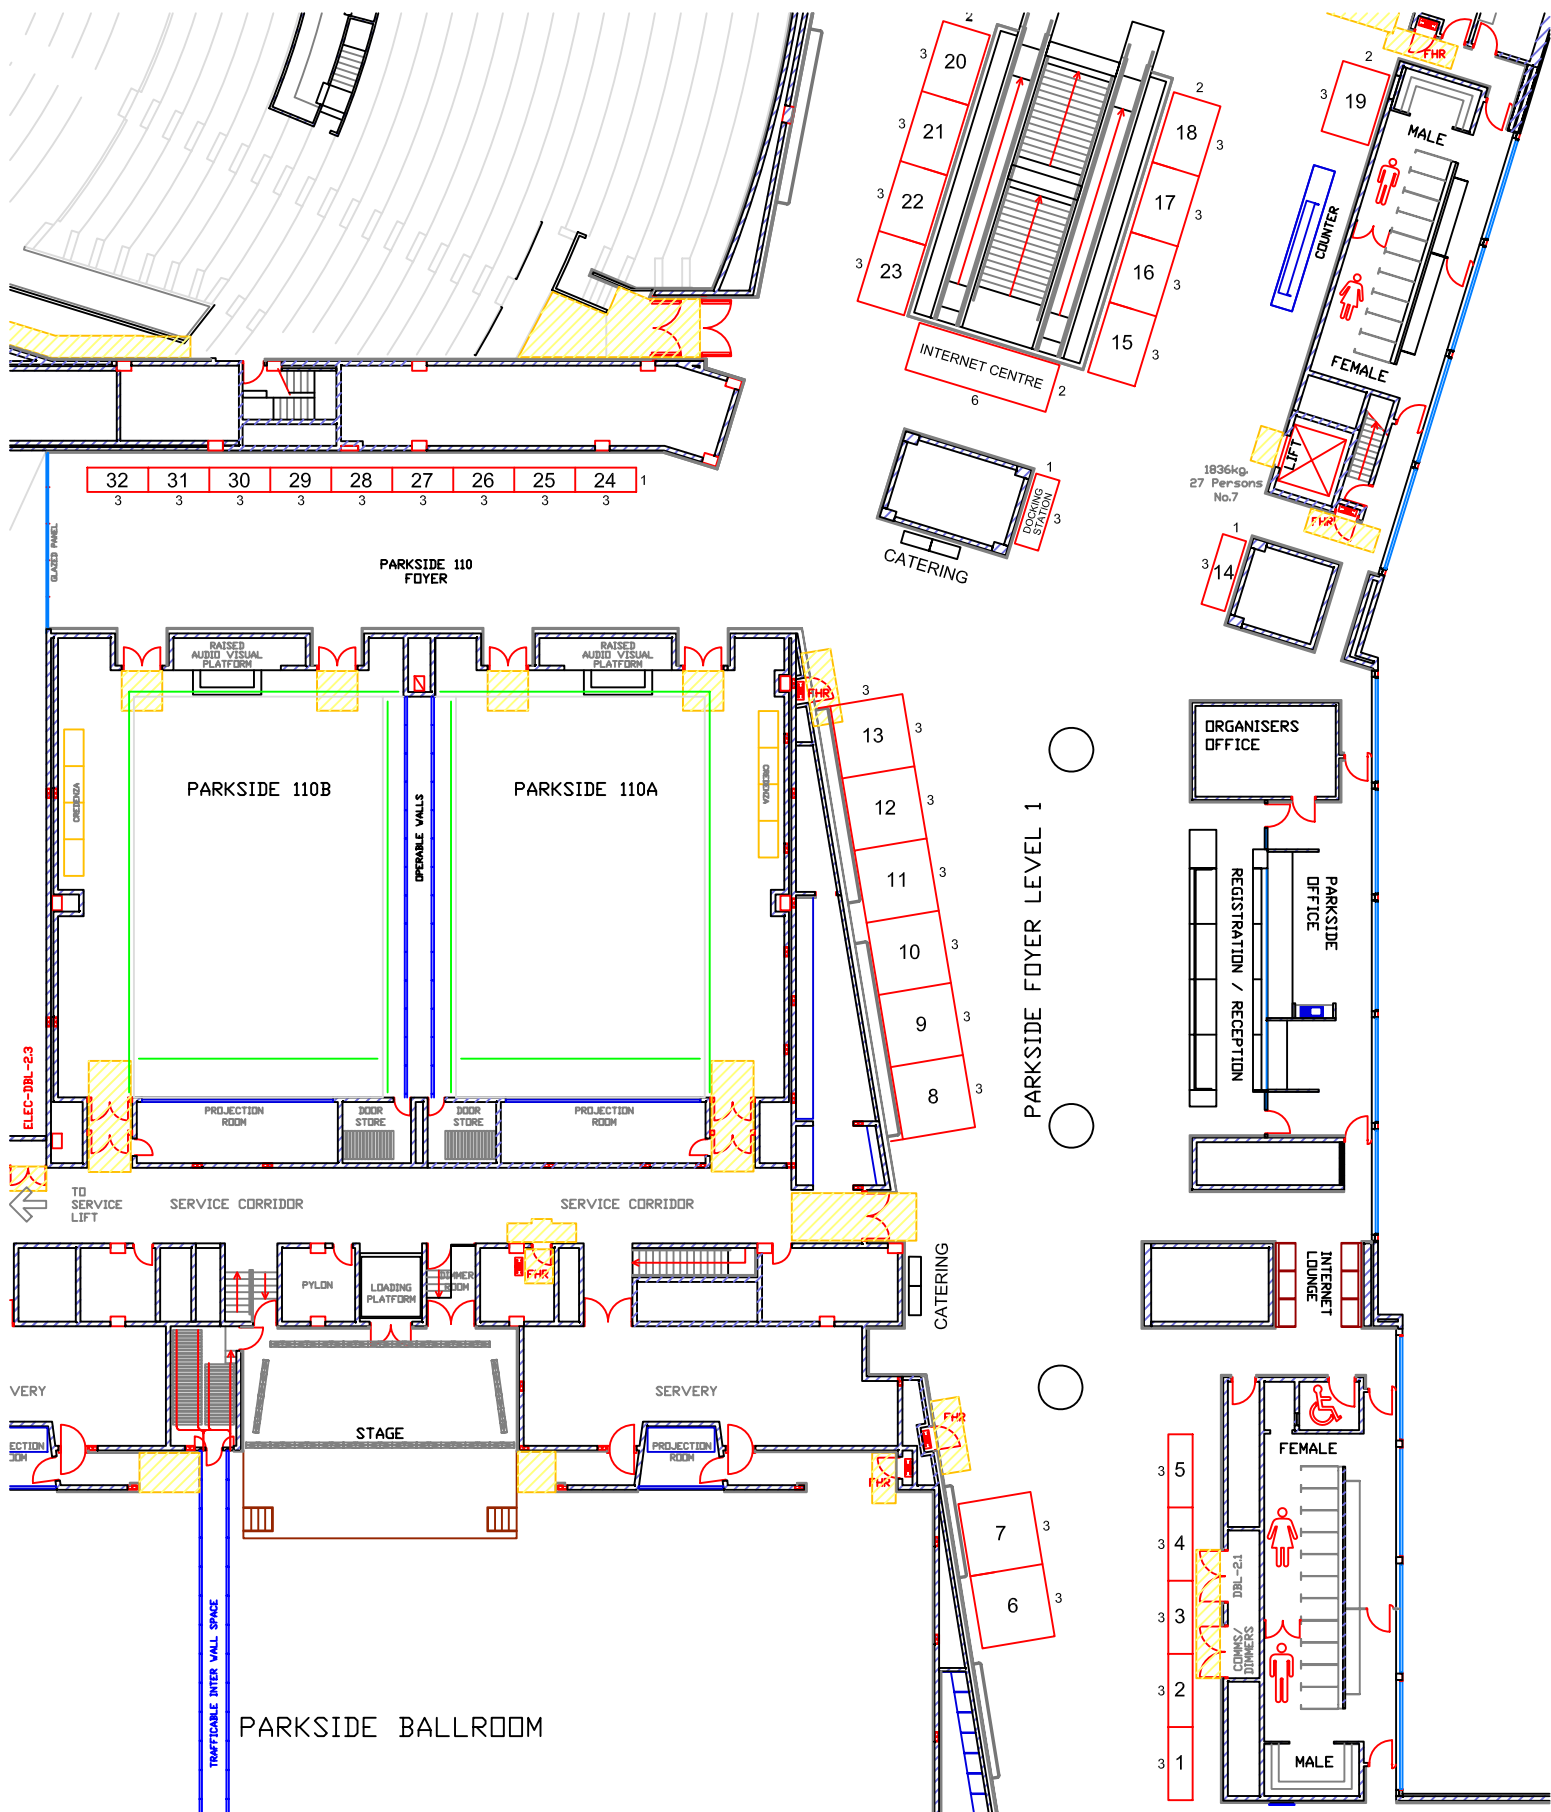

PARKSIDE FOYER - LEVEL 1 SCEC

FLOOR PLAN

EVENT NAME:
FOSS4G
-
EVENT LOCATION:
LEVEL 1, PARKSIDE FOYER
SCEC

EVENT DATE:
21 - 24 OCTOBER 2009
-
ORGANISER:
TOUR HOSTS PTY LTD
-

DRAWING NO:
FOS_1109_102
DRAWING DATE:
25 NOV 2008
SCALE:
NTS

DRAWN BY:
PAUL H
CHECKED BY:
-
APPROVED BY:
-

SYSTEM:
FOGA
PANELS:
TBC
FASCIA:
TBC

CARPET:
VENUE
LIGHTS:
2x TRACK SPOTS
POWER:
1x 4 AMP GPO



exhibit systems
creative solutions for any event
PO BOX 709 BROOKVALE, NSW 2100 AUSTRALIA
Ph. (02) 9882 9511 Fax. (02) 9882 9899
sales@exhibitsystems.com.au
www.exhibitsystems.com.au
© COPYRIGHT EXHIBIT SYSTEMS 2008