


700-750 delegates for , morning tea, afternoon tea and lunch boxes.

# FOSS4G

## 17 - 21 NOVEMBER 2009

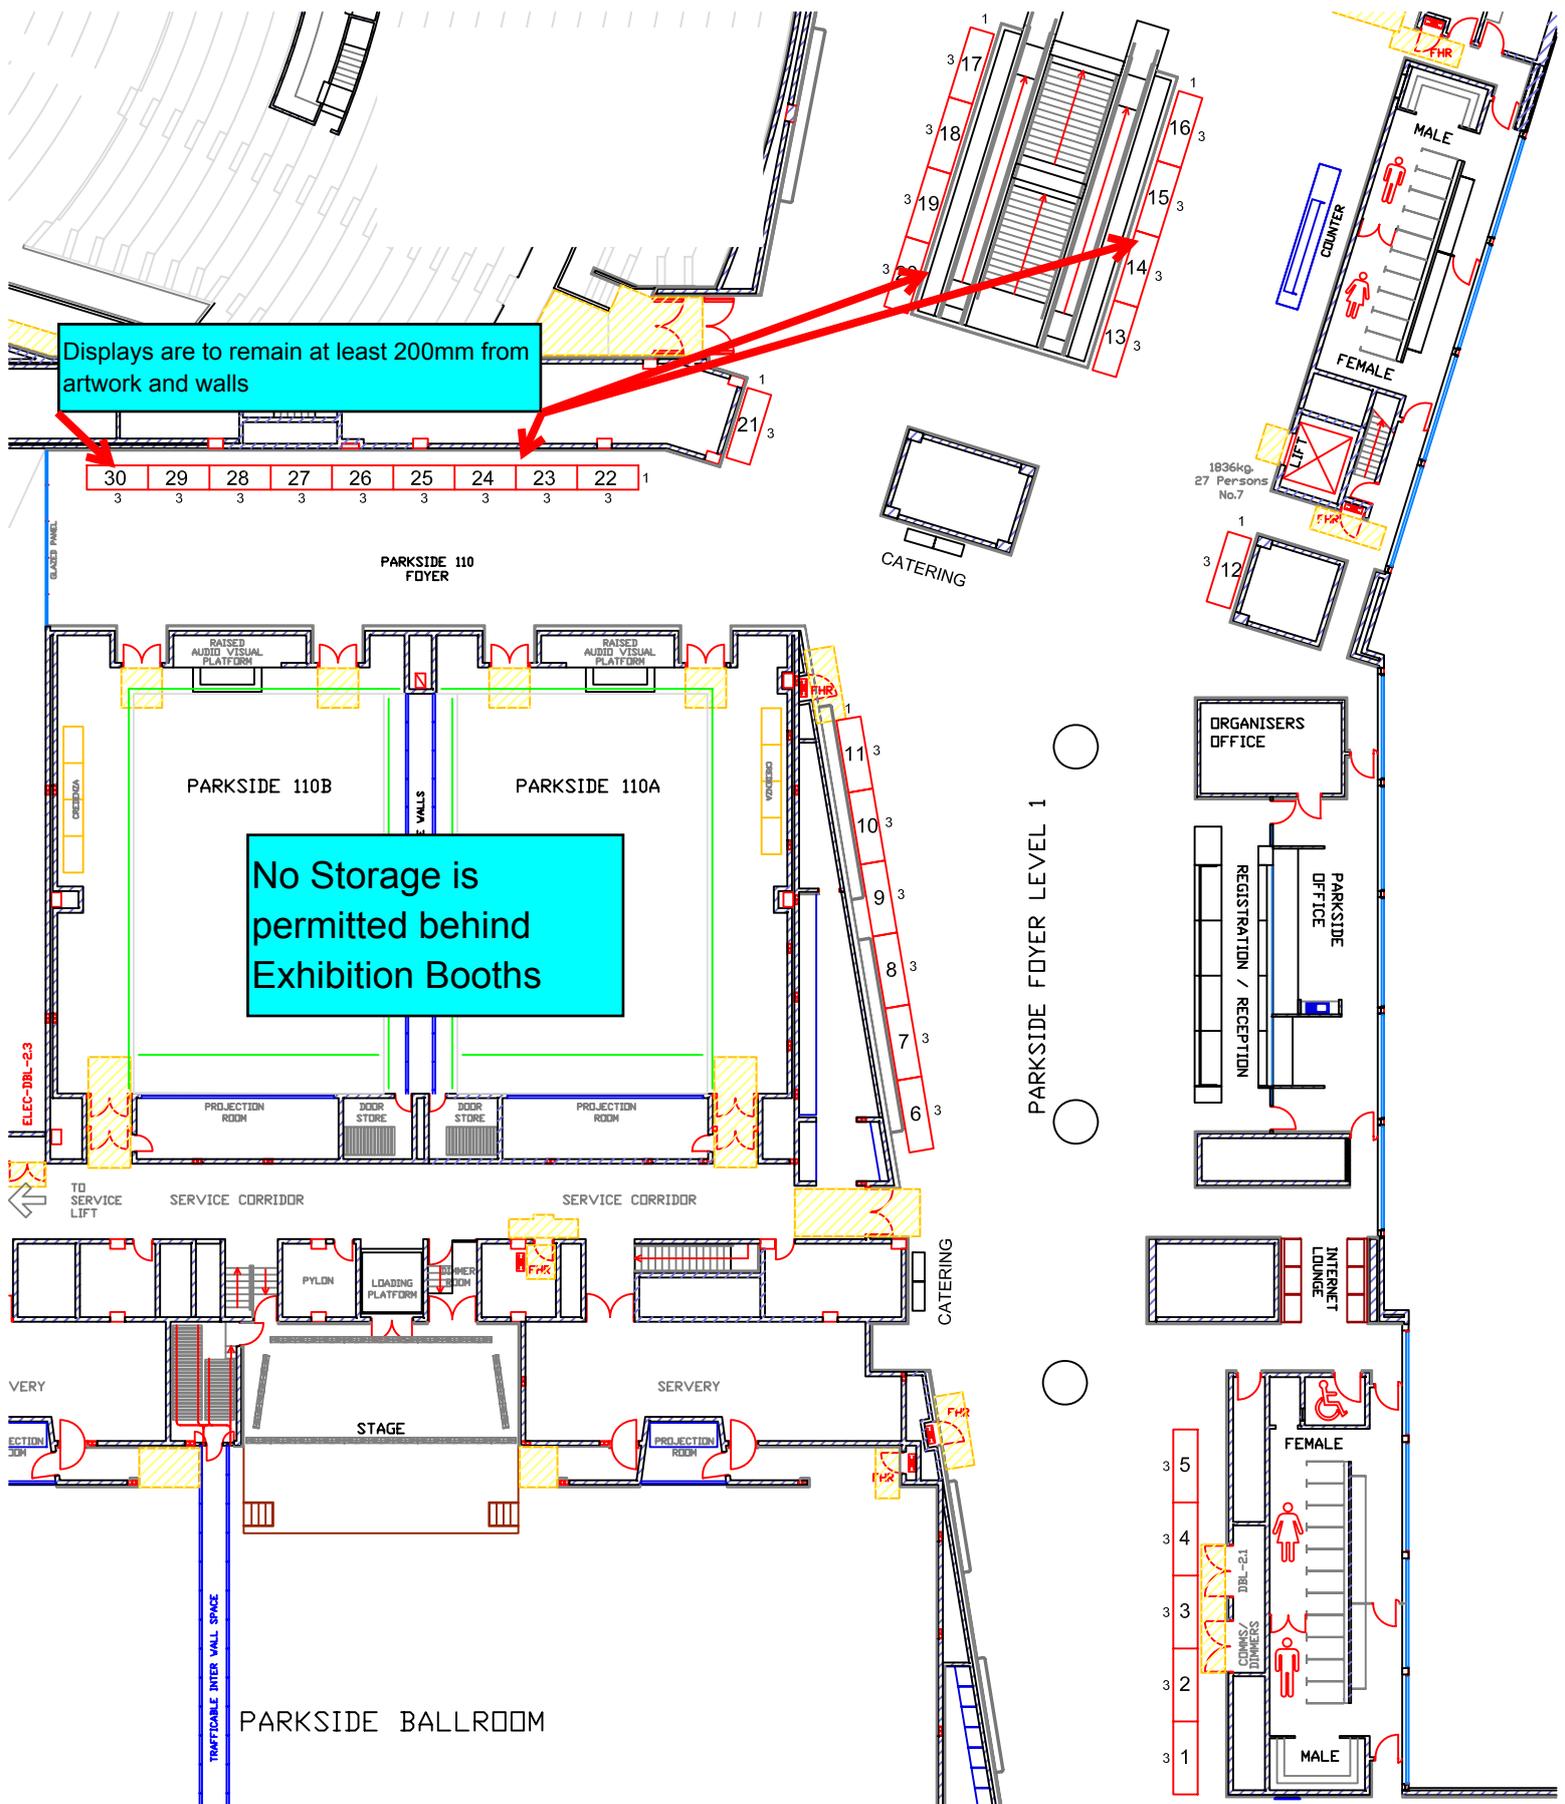

### PARKSIDE FOYER - LEVEL 1

### SCEC

**FLOOR PLAN**

EVENT NAME:  
FOSS4G  
-  
EVENT LOCATION:  
LEVEL 1, PARKSIDE FOYER  
SCEC

EVENT DATE:  
17 - 21 NOVEMBER 2009  
-  
ORGANISER:  
TOUR HOSTS PTY LTD  
-

DRAWING NO:  
FOS\_1109\_100  
DRAWING DATE:  
27 AUGUST 2008  
SCALE:  
NTS

DRAWN BY:  
PAUL H  
CHECKED BY:  
-  
APPROVED BY:  
-

SYSTEM:  
FOGA  
PANELS:  
TBC  
FASCIA:  
TBC

CARPET:  
VENUE  
LIGHTS:  
2x TRACK SPOTS  
POWER:  
1x 4 AMP GPO



**exhibit systems**  
creative solutions for any event  
PO BOX 709 BROOKVALE NSW 2100 AUSTRALIA  
Ph. (02) 9882 9511 Fax. (02) 9882 9699  
info@exhibitsystems.com.au  
www.exhibitsystems.com.au  
© COPYRIGHT EXHIBIT SYSTEMS 2008